


103  
UR  
774.52 m<sup>2</sup>  
BRI

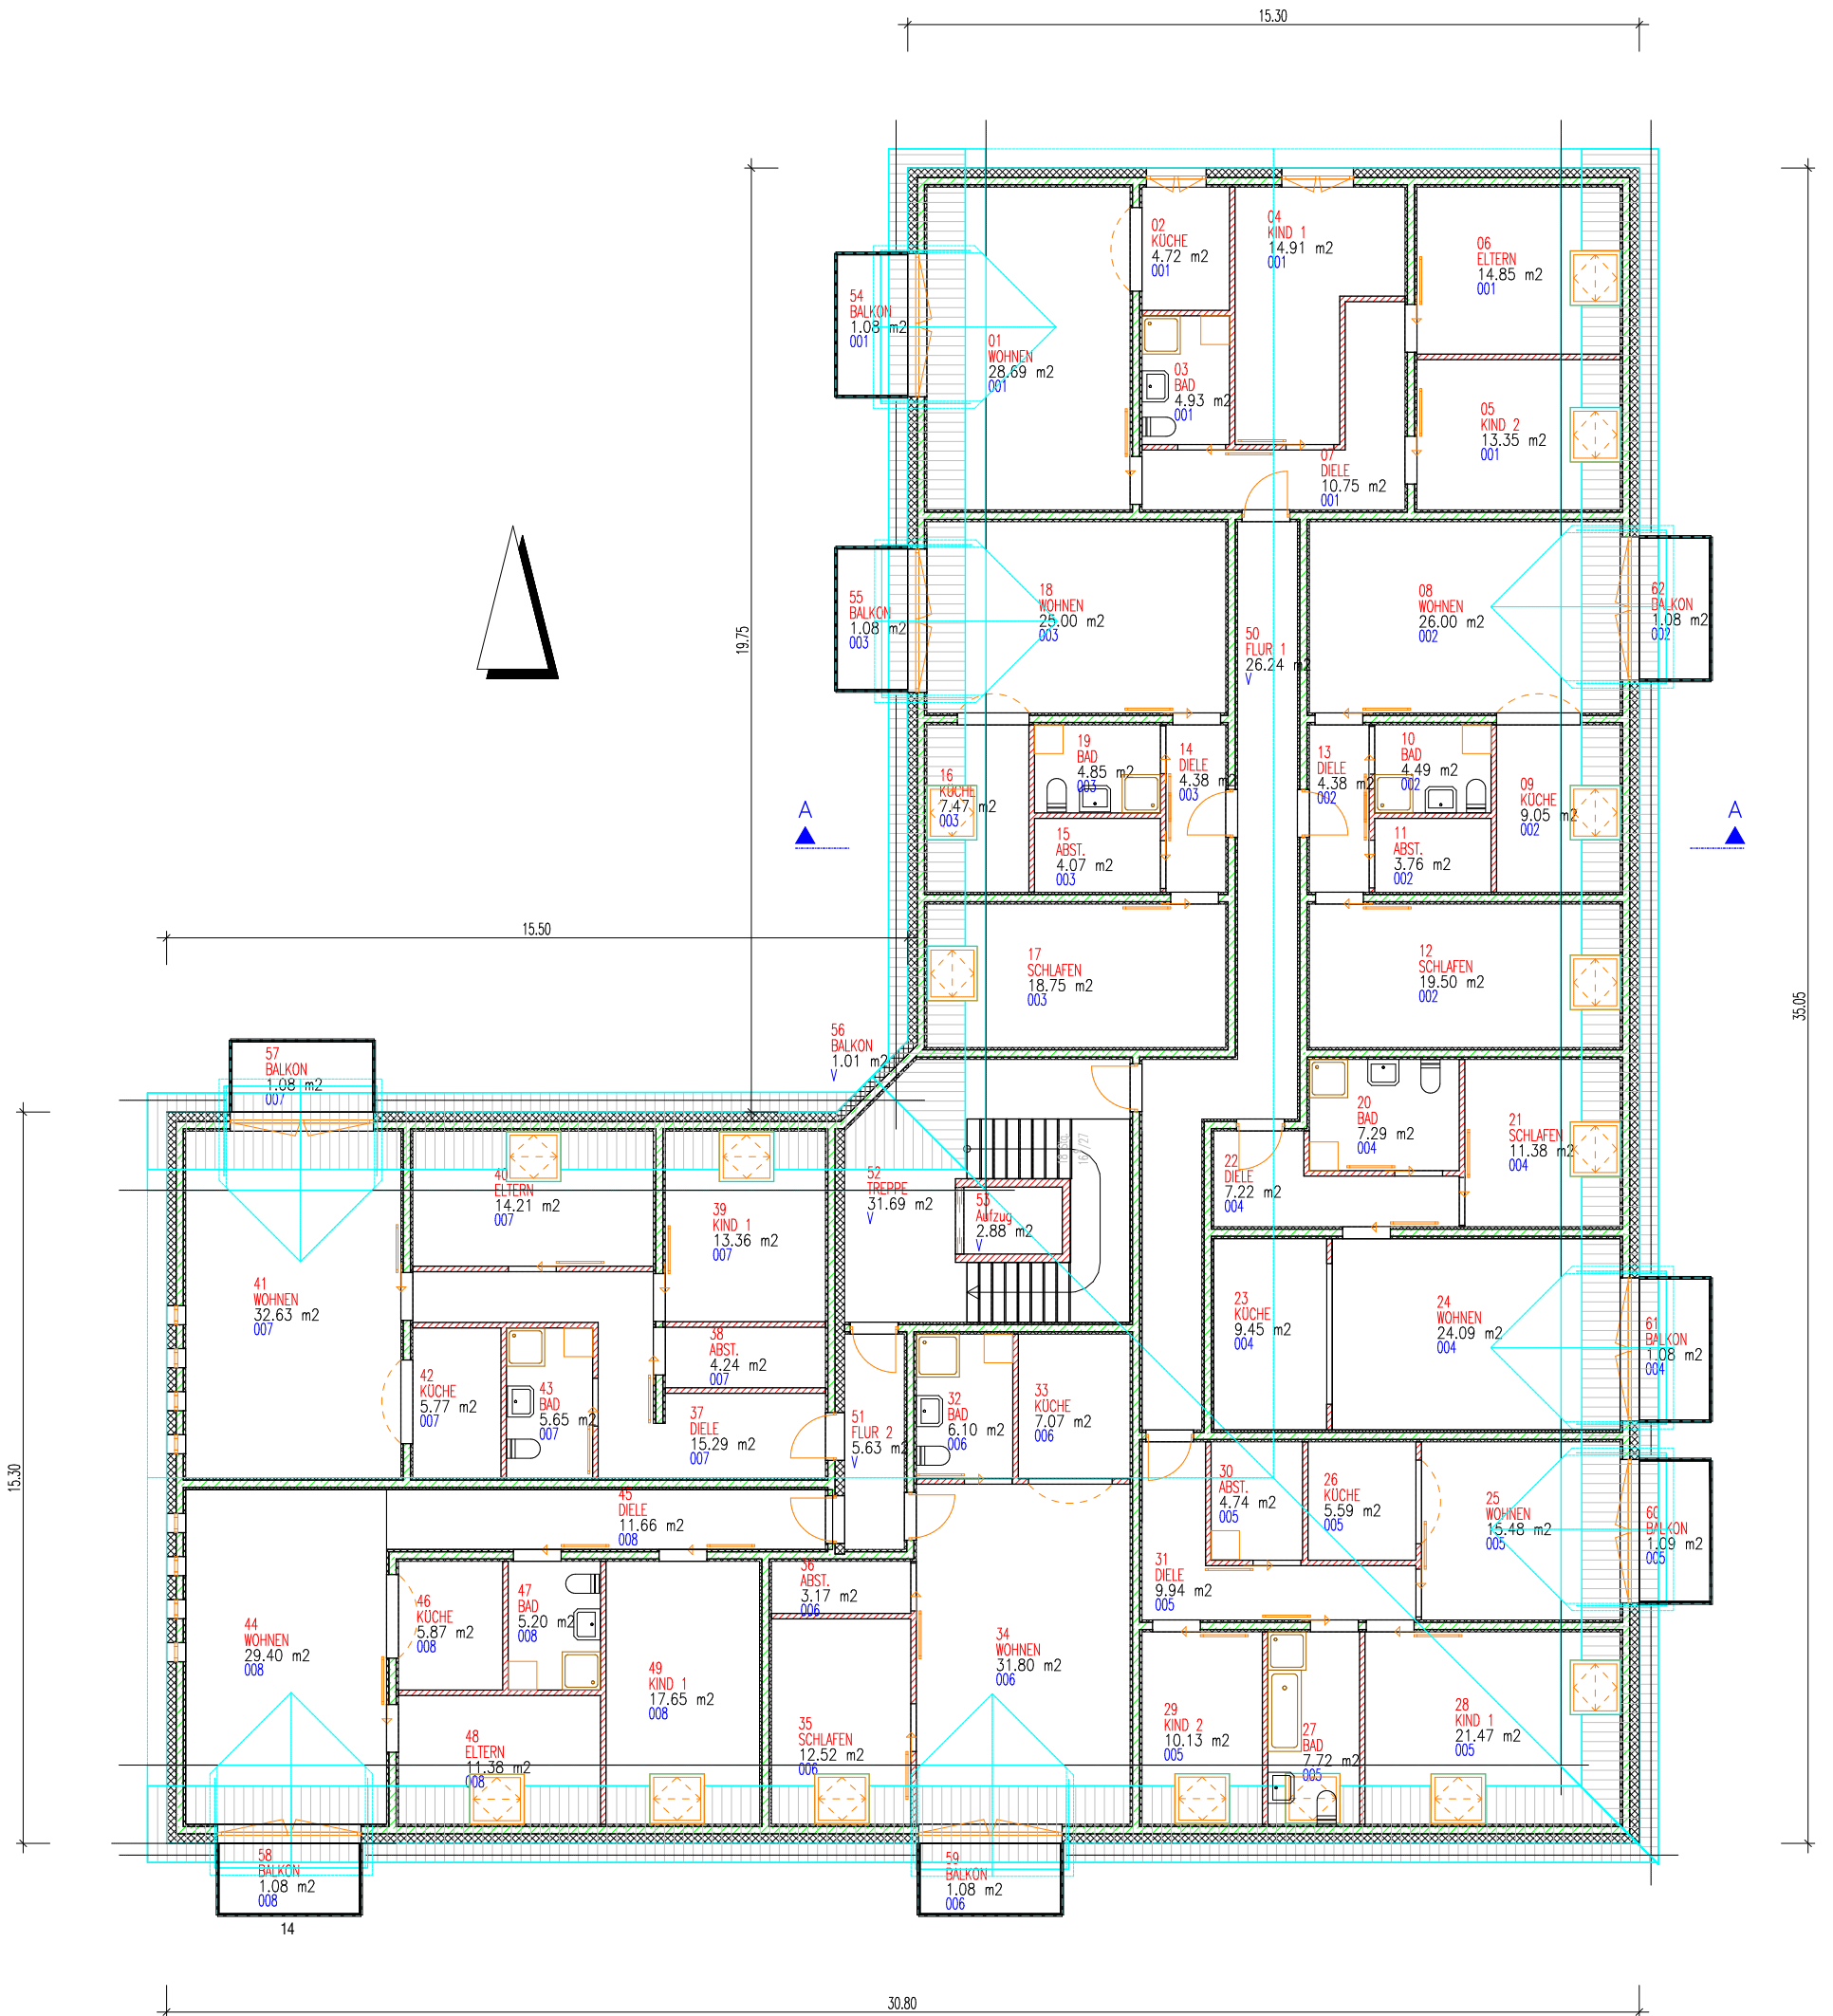

DACHGESCHOSS M 1:150